

TREWIN DESIGN ARCHITECTS

1 Stanhope Square Holsworthy Devon EX22 6DR - 01409253013
www.trewin-design.co.uk - create@trewin-design.co.uk

MATERIAL NOTES

- NATURAL BLUE BLACK SLATE ROOF
- BLUE/ BLACK RIDGE
- STONEMWORK AND MULTISTOCK BRICK WALLS WITH STONE EFFECT QUIONS
- FEATURE BRICK PORCH
- RED BRICK AND STONE EFFECT LINTOLS
- WHITE UPVC WINDOWS ON SLATE CILLS
- BLACK UPVC GUTTERS AND DOWNPIPES
- BLACK FASCIAS AND SOFFITS

Floor Area (GIFA)

Plot 1 - 64.63m²
Plot 2 - 64.63m²

Drawing title
Proposed - Floor Plans and Elevations Plots 1 and 2

Job title
Proposed Affordable Housing Development
Netherhay Lane,
DRIMPTON

Client
Broadwindsor CLT

| | | | |
|------------|--------------|----------------|-------------|
| Stage | Planning | Drawing number | 7446 10-005 |
| Scale @ A1 | As indicated | Revision | C |
| Date | 14-02-18 | Checked by | MSP |
| Drawn by | BPS | Checked by | MSP |


| Revision | Description | Date | Initials |
|----------|--------------------------------|----------|----------|
| A | Comments from meeting 20.02.18 | 14.03.18 | BPS |
| B | Comments from meeting 20.03.18 | 22.03.18 | BPS |
| C | Material Colours | 27.03.18 | BPS |

Contractors must check all dimension on site before fabrication. Only figured dimensions are to be worked from.
All discrepancies must be reported to Trewin Design Architects Ltd before proceeding.
Copyright 2013 All rights reserved.




Front Elevation

1 : 100

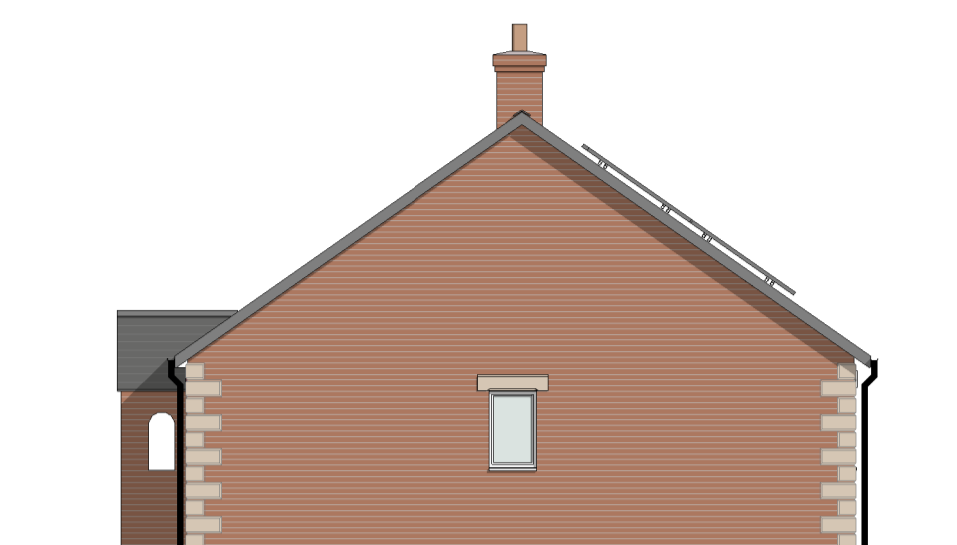


Side Elevation

1 : 100

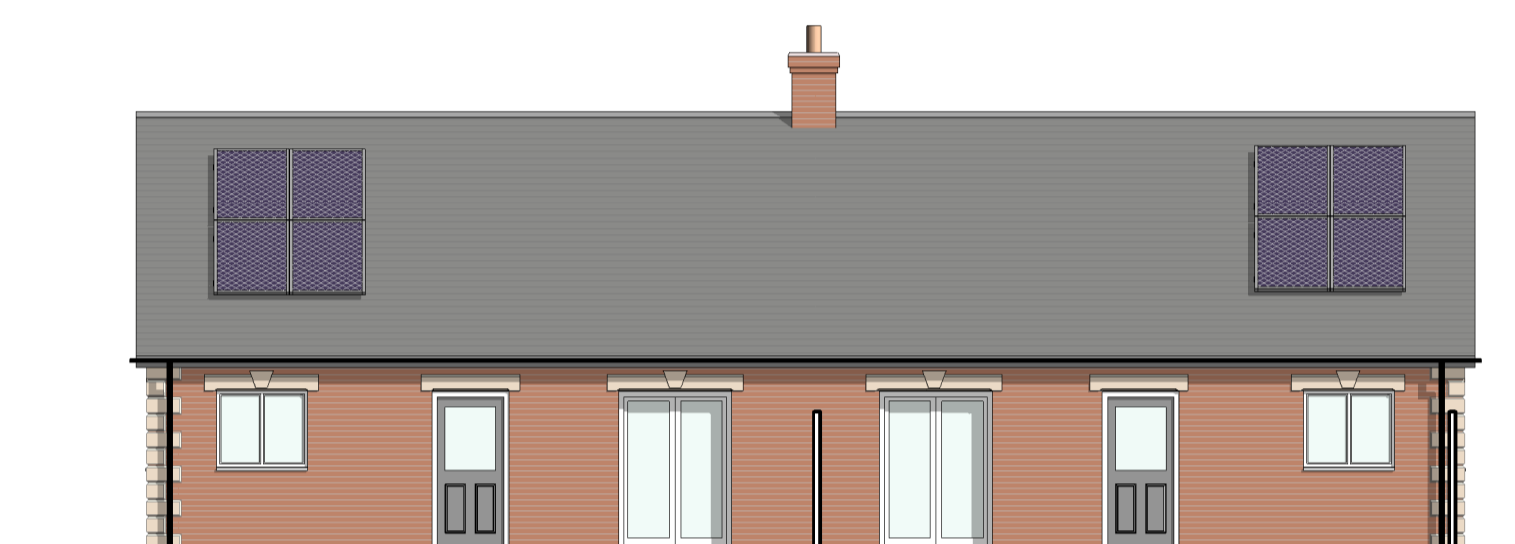


Rear Elevation

1 : 100

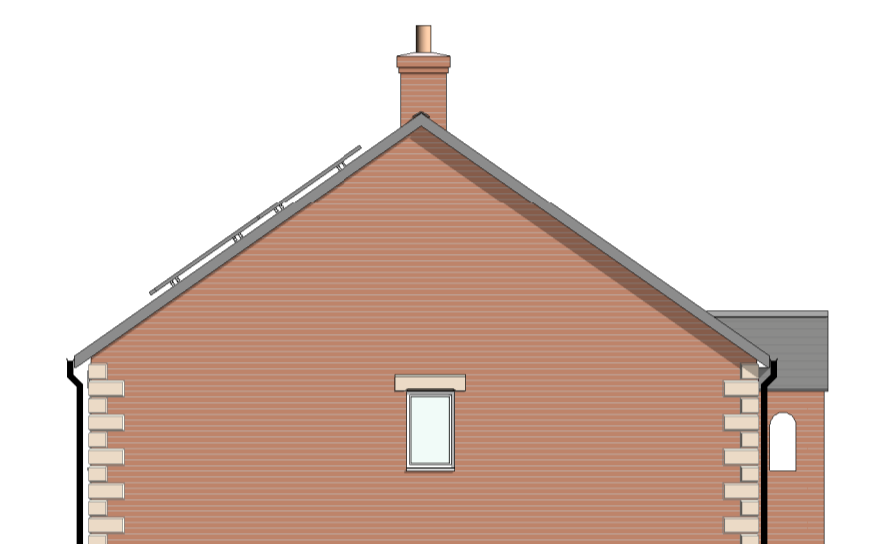

End Elevation

1 : 100

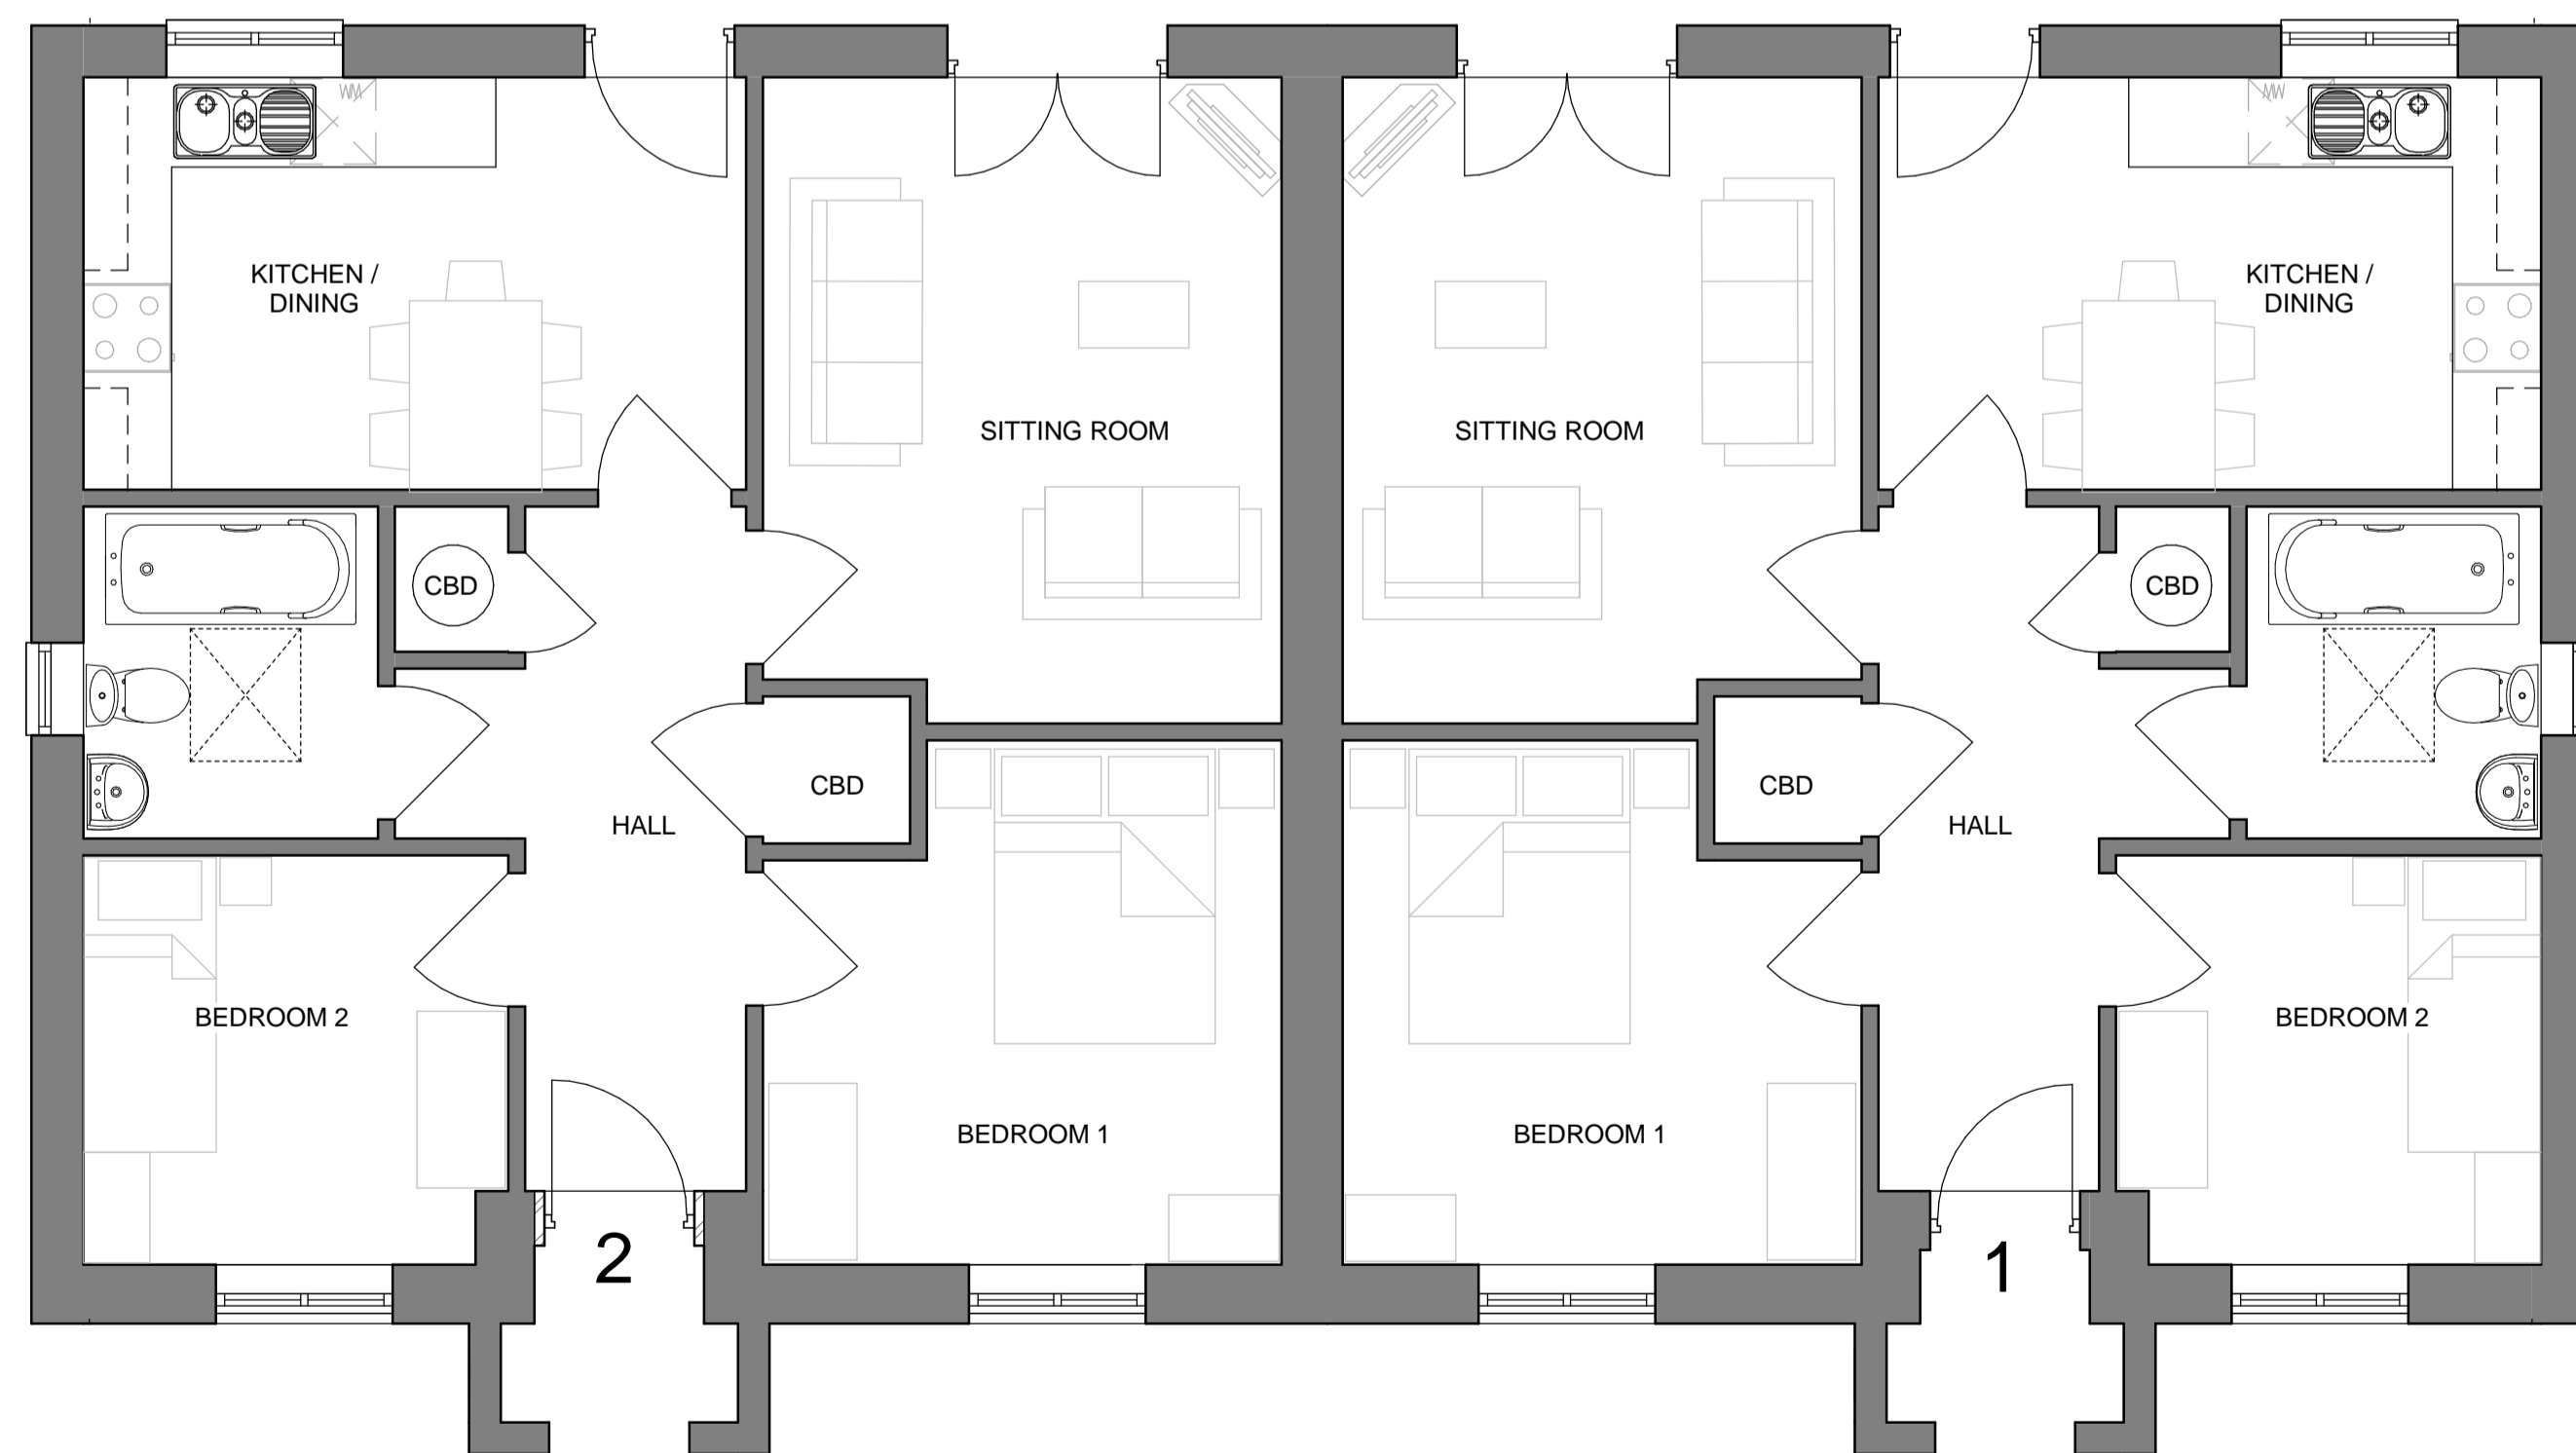

Ground Floor Plan

1 : 50