


First Floor Plan
1 : 50



Ground Floor Plan
1 : 50

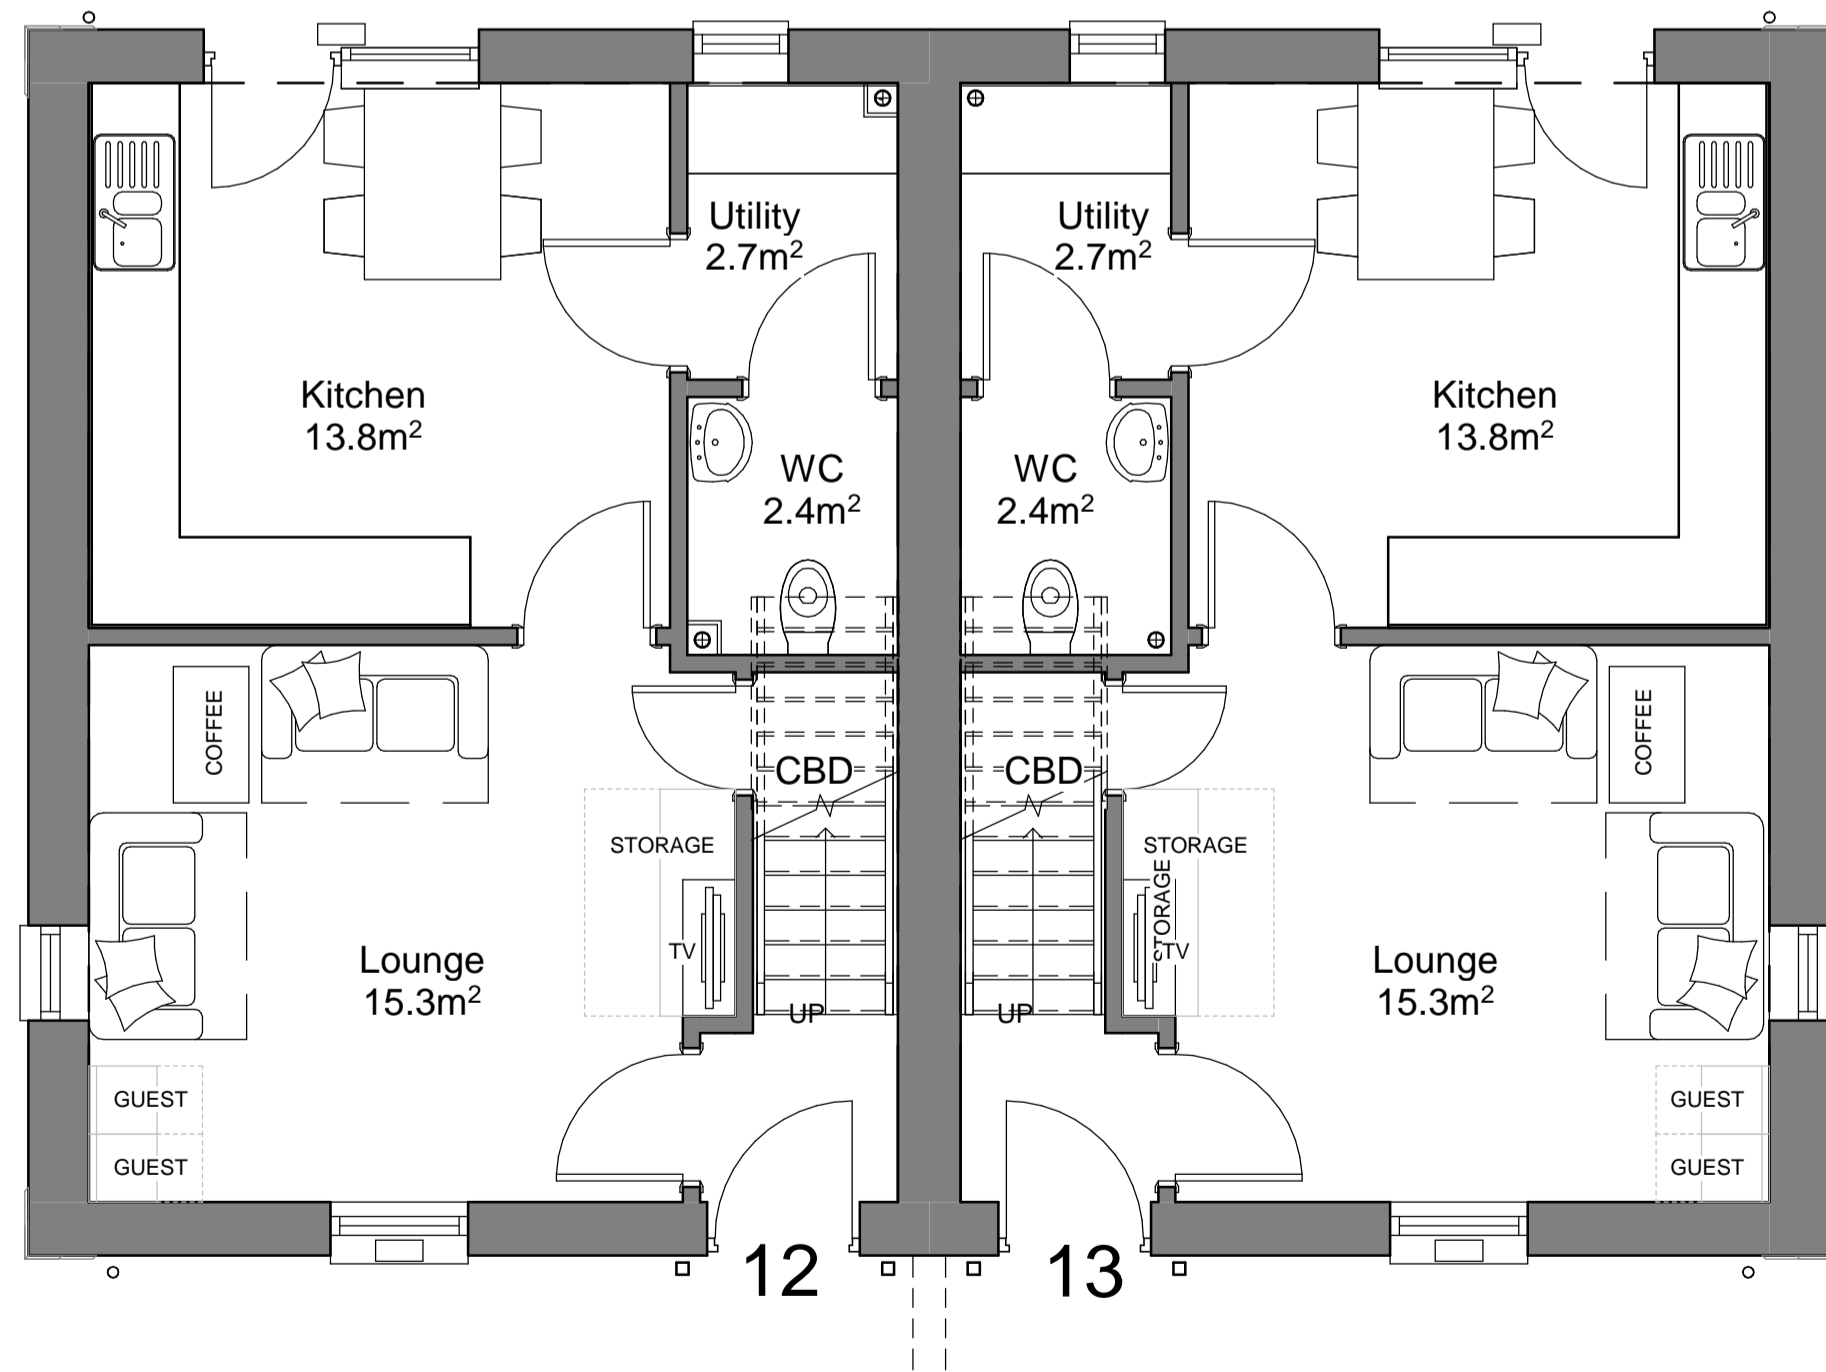

Front Elevation
1 : 100



End Elevation
1 : 100



Rear Elevation
1 : 100



Side Elevation
1 : 100

TREWIN DESIGN ARCHITECTS

1 Stanhope Square Holsworthy Devon EX22 6DR - 01409253013
www.trewin-design.co.uk - create@trewin-design.co.uk

MATERIAL NOTES

- NATURAL BLUE BLACK SLATE ROOF
- TERRACOTTA RIDGE
- MULTISTOCK BRICK WALLS
- STONE GABLE WALLS WITH STONE EFFECT QUIONS
- STONE EFFECT BRICK LINTOLS
- WHITE UPVC WINDOWS ON SLATE CILLS
- BLACK UPVC GUTTERS AND DOWNPIPES
- BLACK FASCIAS AND SOFFITS

Floor Area (GIFA)

Plot 12 - 79.18m²
Plot 13 - 79.18m²

Drawing title
Proposed Floor Plans and Elevations Plots 12 - 13

Job title
Proposed Affordable Housing Development
Netherhay Lane
DRIMPTON

Client
Broardworsor CLT

Stage		Drawing number	7446 10-009
Scale @ A1	As indicated	Revision	C
Date	14-02-18	Checked by	MSP
Drawn by	BPS		

Revision	Description	Date	Initials
A	Comments from meeting 20.02.18	14.03.18	BPS
B	Comments from meeting 20.03.18	22.03.18	BPS
C	Material Colours	27.03.18	BPS

Contractors must check all dimensions on site before fabrication. Only figured dimensions are to be worked from. All discrepancies must be reported to Trewin Design Architects Ltd before proceeding. Copyright 2013 All rights reserved.